

**FIRST QUARTER 2005
GROUNDWATER MONITORING REPORT
for the
MOBIL SERVICE STATION
1880 MOUNTAIN VIEW AVENUE
LOMA LINDA, CALIFORNIA**

File No. 98093 UST Fund Claim No. 014790

Prepared For:

**Loma Linda Oil Corporation
1880 Mountain View Avenue
Loma Linda, CA**


March 5, 2005

Prepared By:

**GASTON & ASSOCIATES
20 Truman, Suite 108
Irvine, California 92620**

**telephone (949) 262-0440
fax (949) 262-0750**


Erika Sharp
Project Scientist

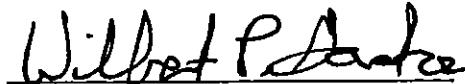
**Wilbert P. Gaston, PG 4540
Principal Consultant**

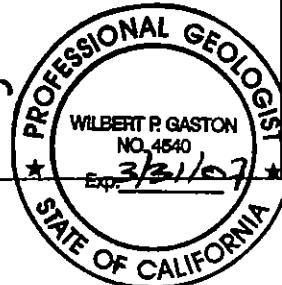


TABLE OF CONTENTS

	<u>PAGE</u>
1.0 INTRODUCTION	1
1.1 Site Ownership and Occupancy	1
2.0 GROUNDWATER MONITORING.....	1
3.0 MONITORING WELL SAMPLING.....	2
3.1 Sampling Introduction	2
3.2 Sampling Procedures.....	2
3.3 Laboratory Results.....	3
4.0 CONCLUSIONS	3
5.0 RECOMMENDATIONS	3
 TABLE 1 GROUNDWATER ELEVATION MEASUREMENTS	2
TABLE 2 GROUNDWATER ANALYTICAL TESTING RESULTS.....	3
 FIGURE 1 SITE VICINITY MAP	
FIGURE 2 SITE PLAN	
FIGURE 3 GROUNDWATER GRADIENT/ELEVATION MAP	
 APPENDIX A	HISTORICAL GROUNDWATER DEPTH/ELEVATION
APPENDIX B	FIELD DATA SHEETS & PURGE WATER DISPOSAL
	DOCUMENTATION
APPENDIX C	LABORATORY REPORTS AND CHAIN-OF-CUSTODY RECORDS
APPENDIX D	HISTORICAL GROUNDWATER MONITORING RESULTS

**FIRST QUARTER 2005
GROUNDWATER MONITORING REPORT
for the
MOBIL SERVICE STATION
1880 MOUNTAIN VIEW AVENUE
LOMA LINDA, CALIFORNIA**

1.0 INTRODUCTION

The subject site is an active service station and convenience store located at 1880 Mountain View Avenue, Loma Linda, San Bernardino County, California. The site is situated on the northwest corner of Mountain View Avenue and the 10-Freeway. The improvements include a mini-mart building, two gasoline dispenser islands covered with a canopy and two diesel dispenser islands. Vehicular access to the site is from Mountain View Avenue. The site is paved with asphalt, and a concrete slab lies under the canopy.

A site location map and site layout are included as Figures 1 and 2, respectively.

1.1 Site Ownership and Occupancy

The property is currently owned by Loma Linda Oil Corporation. The contact for the property owners is also Mr. Zak Haggag, who can be reached by telephone at (909) 227-5956.

2.0 GROUNDWATER MONITORING

The depth to groundwater was measured in each of the three wells on March 21, 2005. The monitoring data were used to generate a map of the groundwater gradient beneath the site. The groundwater elevations and gradient using the onsite well data are shown on Figure 3. Based upon the current groundwater monitoring data, the groundwater gradient beneath the site is towards the southwest at 0.04 ft/ft. The groundwater monitoring data for wells are included below in Table 1. The groundwater elevations have decreased by an average of about 0.60 foot since the last groundwater monitoring event on December 16, 2004. The historical depth to groundwater and groundwater elevation results are included in Appendix A. The field data sheets for all of the wells are included in Appendix B.

TABLE 1
GROUNDWATER ELEVATION MEASUREMENTS
March 21, 2005

Well I.D.#	Top of Casing Elevation	Depth to Water	Current Groundwater Elevation	Prior Groundwater Elevation
MW-1	1108.81	127.52	981.29	981.99
MW-2	1108.23	128.64	979.59	980.21
MW-3	1107.97	125.40	982.57	983.00

3.0 MONITORING WELL SAMPLING

In accordance with the requirements of the County of San Bernardino, the groundwater samples obtained at the site were analyzed for total petroleum hydrocarbons (TPH) as gasoline using modified EPA method 8015 and for benzene, toluene, ethylbenzene, and total xylenes (BTEX), methyl tertiary butyl ether (MTBE), and for the other fuel oxygenates tertiary butyl alcohol (TBA), di-isopropyl ether (DIPE), ethyl tertiary butyl ether (ETBE), and tertiary amyl methyl ether (TAME), using EPA Method 8260B.

3.1 Sampling Introduction

Prior to sampling the monitoring wells, the depth to groundwater was measured utilizing a SOLINST™ Flat Water Level Meter Model 101, or equivalent. The wells were sampled after purging approximately three well volumes of water using a vacuum truck provide by Pacific Technical Services to eliminate waste water requiring disposal. Dedicated one-inch diameter PVC stinger pipe is within each well to facilitate purging. A total of 45 gallons of water were purged from the wells this quarter. A copy of the purge water disposal Documentation is included in Appendix B. Free product was not observed in any of the wells.

3.2 Sampling Procedures

A new 3-foot disposable translucent bailer equipped with a controlled-flow bottom emptying device was used to obtain the groundwater samples from each well. Two 40-ml vials were collected from each well for the laboratory analysis. The sample containers were tightly capped, labeled, and placed in a cooler with ice for transport to Cal Tech Environmental Laboratories, a State of California certified laboratory in Paramount, California. All samples were accompanied by standard Chain-of-Custody documentation according to proper protocol. The laboratory results and chain of custody are located in Appendix C. The historical groundwater monitoring results are located in Appendix D.

3.3 Laboratory Results

The laboratory test results for the groundwater samples collected for the First Quarter of 2005 on March 21, 2005 indicate that concentrations of TPH-g, MTBE, benzene, toluene, ethylbenzene and total xylenes were not detected in the three samples.

TABLE 2
GROUNDWATER ANALYTICAL TESTING RESULTS
March 21, 2005
Concentrations in ug/L

SAMPLE I.D.	8015M TPH GASOLINE	EPA 8060B				
		MTBE	BENZENE	TOLUENE	ETHYL BENZENE	TOTAL XYLENES
GROUNDWATER MONITORING WELLS						
MW-1	ND	ND	ND	ND	ND	ND
MW-2	ND	ND	ND	ND	ND	ND
MW-3	ND	ND	ND	ND	ND	ND
Detection Limits	50	5	1	0.5	0.5	0.12

Notes: ND = Not Detected at or above the detection limit stated on the official laboratory reports. All other compounds were not detected.


4.0 CONCLUSION

The results of the First Quarter 2005 Groundwater sampling indicate that hydrocarbons were not detected.

5.0 RECOMMENDATIONS

Quarterly groundwater monitoring shall continue in accordance with the County request. Subsequent groundwater samples will be tested using modified EPA method 8015 (TPH-g) and EPA method 8260B. An additional event of Hi vacuum extraction of residual hydrocarbons has was conducted on February 10-11, 2005. A report of the results of that Hi vacuum extraction will be submitted separately in a forthcoming report.

FIGURES

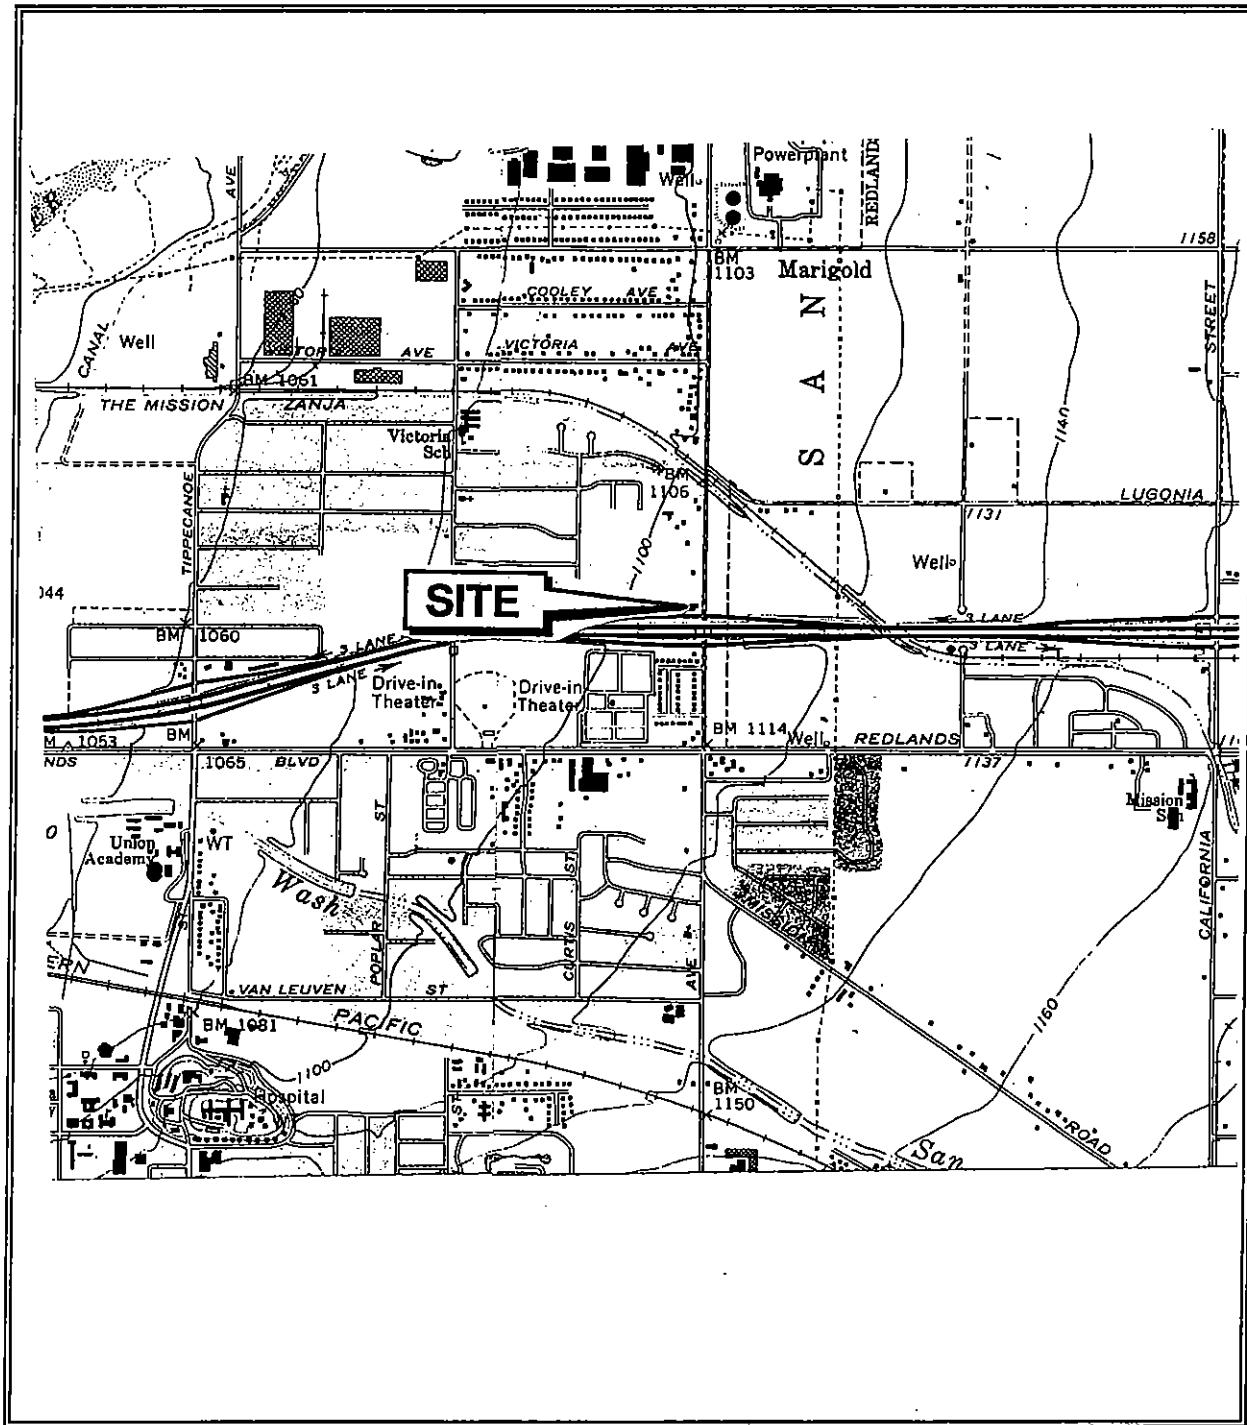

SITE VICINITY MAP

Ref: U.S.G.S. Topographic Map: REDLANDS QUADRANGLE 7.5 Minute Series, 1967 (Photorevised 1988)
 SCALE: 1:24,000 AND SAN BERNARDINO SOUTH QUADRANGLE, 1967 (Photorevised 1980).

LOMA LINDA OIL CORP.
1880 MOUNTAIN VIEW AVE.
LOMA LINDA, CA

FIGURE 1

GASTON & ASSOCIATES
Environmental Consulting
Environmental Litigation &
Transactional Support


20 Truman, Suite 108
Irvine, California 92620
Phone (949) 262-0440
Fax (949) 262-0750

web: GastonAssociates.com

**GROUNDWATER GRADIENT
MAP**

- Boring drilled 12/98
- Vapor Extraction Well
- △ Confirmation Boring Location
- Vapor Extraction Well Locations
- Groundwater Monitoring Well

Concrete Sidewalk

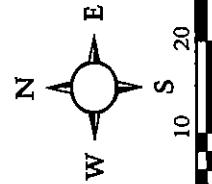


0 10 20 30

SITE PLAN

**LOMA LINDA
OIL CORPORATION**
1880 MOUNTAIN VIEW AVENUE
LOMA LINDA, CALIFORNIA

FIGURE 2

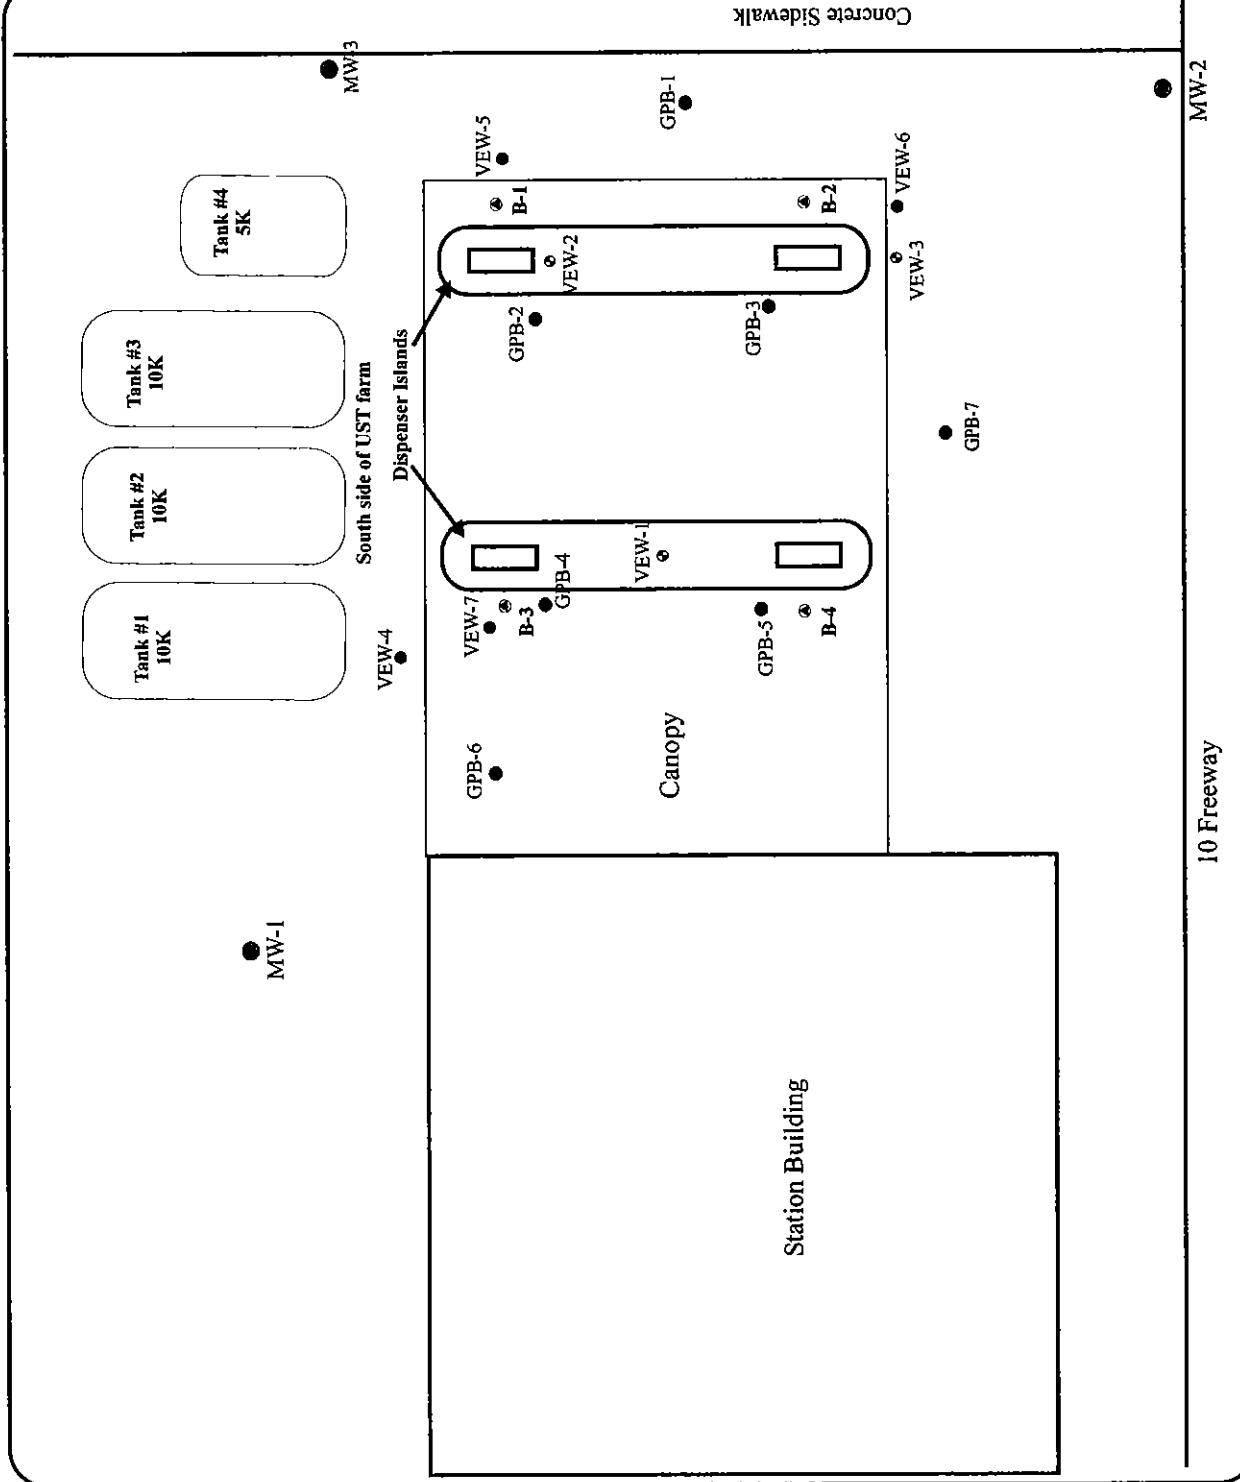

GASTON & ASSOCIATES
Environmental Consulting
Transactional Litigation &
Support

20 Truman, Suite 108
Irvine, California 92620


Phone (949) 262-0440
Fax (949) 262-0750

web: GastonAssociates.com

GROUNDWATER GRADIENT MAP

Groundwater elevations in feet above
sea level.


- Boring drilled 12/98
- Vapor Extraction Well
- Confirmation Boring Location
- Vapor Extraction Well Locations
- Groundwater Monitoring Well

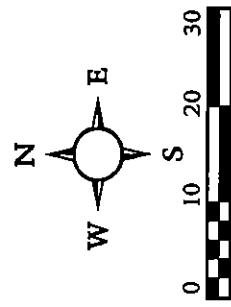

SITE PLAN

LOMA LINDA
OIL CORPORATION
1880 MOUNTAIN VIEW AVENUE
LOMA LINDA, CALIFORNIA

FIGURE 3

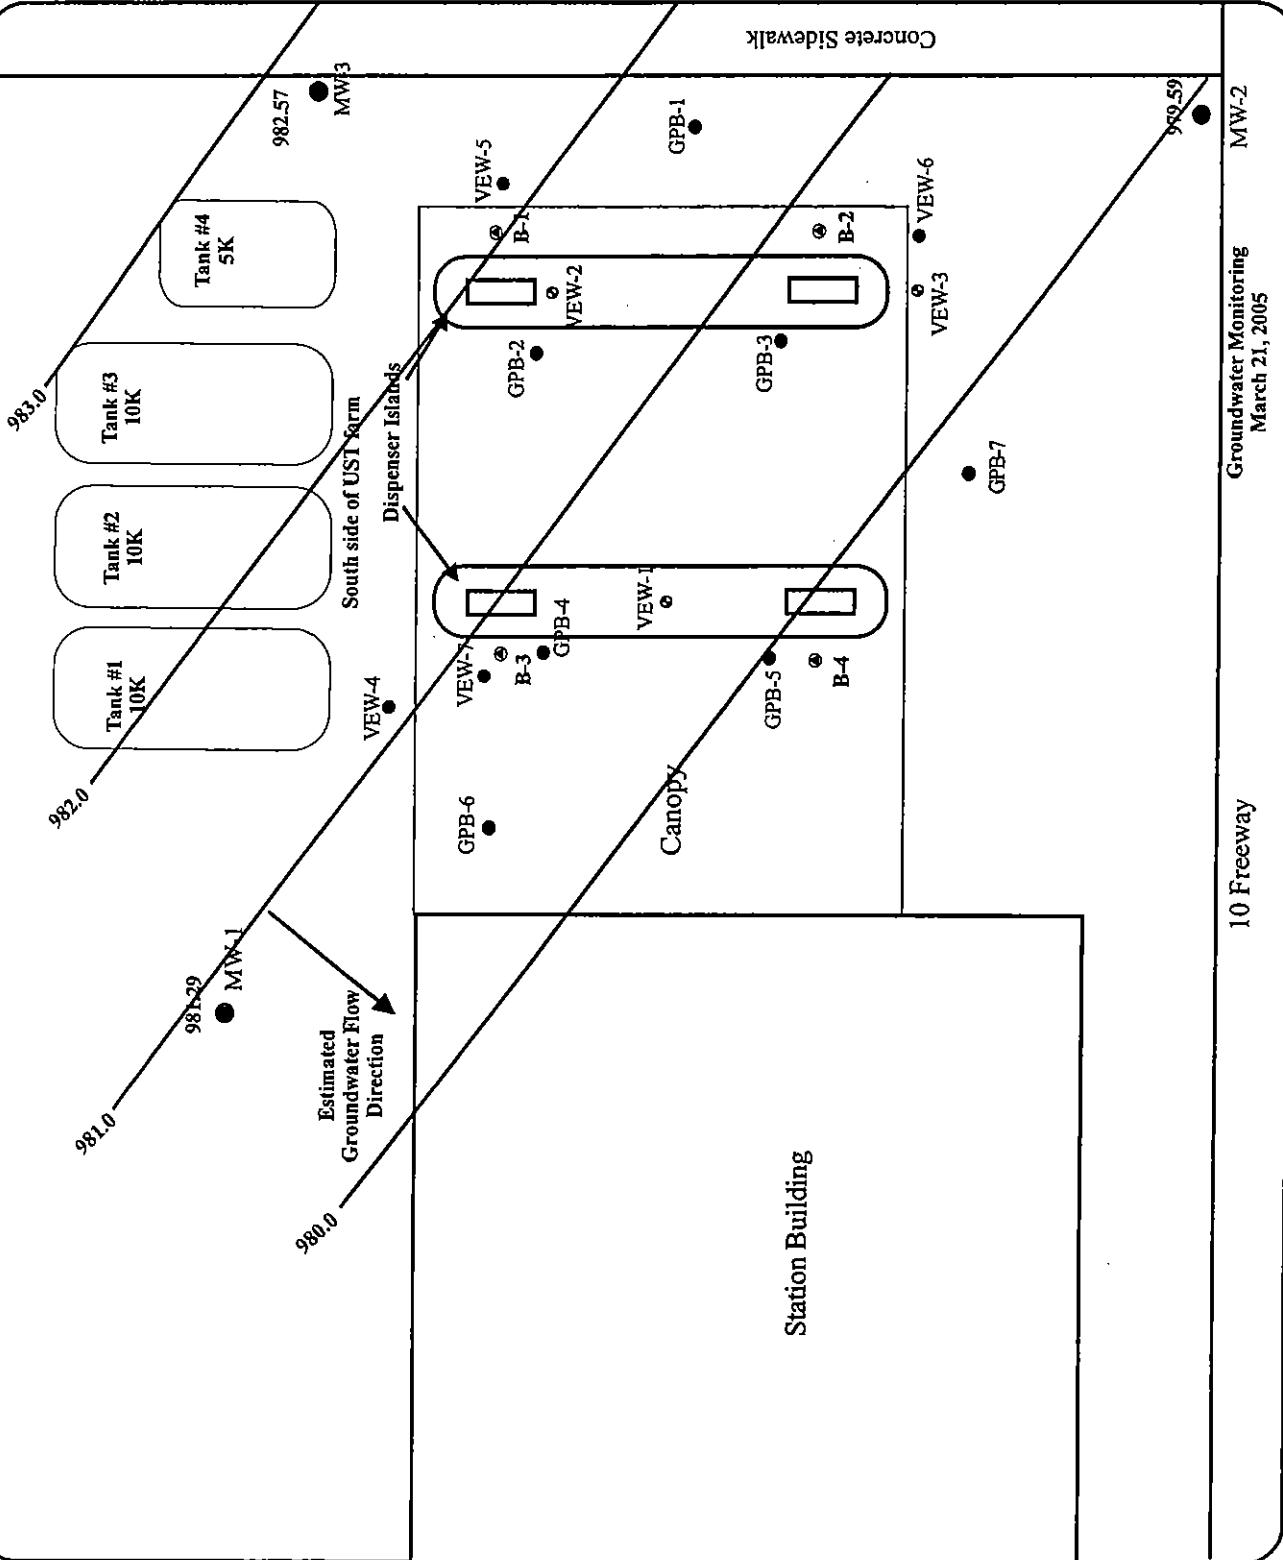

APPENDIX A

HISTORICAL GROUNDWATER DEPTH and ELEVATION

Well I.D.#	Top of Casing Elevation	Depth to Water	Current Groundwater Elevation
March 1, 2004			
MW-1	1108.81	122.15	986.66
MW-2	1108.23	122.31	985.91
MW-3	1107.97	120.68	987.29
June 2, 2004			
MW-1	1108.81	123.32	985.49
MW-2	1108.23	123.71	984.52
MW-3	1107.97	121.82	986.15
September 14, 2004			
MW-1	1108.81	125.35	983.46
MW-2	1108.23	123.51	984.72
MW-3	1107.97	125.89	982.08
December 16, 2004			
MW-1	1108.81	126.82	981.99
MW-2	1108.23	128.02	980.21
MW-3	1107.97	124.97	983.00
March 21, 2005			
MW-1	1108.81	127.52	981.29
MW-2	1108.23	128.64	979.59
MW-3	1107.97	125.40	982.57

APPENDIX B

FIELD DATA SHEETS
&
PURGE WATER DISPOSAL DOCUMENTATION

GASTON & ASSOCIATES

MONITORING WELL SAMPLING FORM		Date: 3/21/05
--	--	---------------

Project Name <i>Lorna Linda</i>	Client	Job No.
Address <i>1880 Mt. View Ave.</i>	Contact/Phone	
City/State <i>Lorna Linda, CA</i>	Technician Gauging Sampling:	

Note: All measurements from top of casing

Well Location:

WELL NO. <i>MW-1</i>	Depth to Oil:	Well Location: 
Casing Material:	Depth to Water: <i>127.52</i>	
Diameter:	Product Thickness:	
Well Head Condition:	Total Well Depth:	
Well Box Condition:	Total Head:	
Purge Method: <i>Sac Truck</i>	Purge Volume	
Depth to water after 80% recovery:		
Purge Vol. Conv. Factors: 2"=0.16; 3"=0.36; 4"=0.65; 6"=1.5 gal/ft.		

Time	Vol. Purged	Temp. (°F)	Cond (uS/cm)	pH	Turb (NTU)	Remarks
0	152	902	8.93	15		
5	130	949	8.95	65		well pumped dry

Sample Information

Time	Sample ID	Temp. (°F)	PH	Cond (uS/cm)	Turb (NTU)	Comments

Additional Comments

GASTON & ASSOCIATES

MONITORING WELL SAMPLING FORM	Date: <i>3/11/05</i>
--	-------------------------

Project Name <i>Loma Linda</i>	Client	Job No.
Address <i>1880 mountain view Ave.</i>	Contact/Phone	
City/State <i>Loma Linda, CA</i>	Technician Gauging Sampling:	

Note: All measurements from top of casing

Well Location:

WELL NO. <i>MW-2</i>	Depth to Oil:
Casing Material:	Depth to Water: <i>128.64</i>
Diameter:	Product Thickness:
Well Head Condition:	Total Well Depth:
Well Box Condition:	Total Head:
Purge Method: <i>Vac Truck</i>	Purge Volume
Depth to water after 80% recovery:	
Purge Vol. Conv. Factors: 2"=0.16; 3"=0.36; 4"=0.65; 6"=1.5 gal/ft.	

Time	Vol. Purged	Temp. (°F)	Cond (uS/cm)	pH	Turb. (NTU)	Remarks
0	15.5	99.7	8.80	450		
5	15.7	940	8.76	—		
10	15.8	944	8.77	600		
15	16.3	945	8.80	450		
20	14.7	927	8.78	300		

Sample Information

Time	Sample ID	Temp. (°F)	pH	Cond (uS/cm)	Turb (NTU)	Comments

Additional Comments

27

GASTON & ASSOCIATES

MONITORING WELL
SAMPLING FORM

Date:

3/21/05

Project Name	Loma Linda	Client	Job No.
Address	1880 Mt. View Ave	Contact/Phone	
City/State	Loma Linda, CA	Technician Gauging Sampling:	

Note: All measurements from top of casing

Well Location:

WELL NO. MW-3	Depth to Oil:	
Casing Material:	Depth to Water: 25.40	
Diameter:	Product Thickness:	
Well Head Condition:	Total Well Depth:	
Well Box Condition:	Total Head:	
Purge Method: Vac Truck	Purge Volume	
Depth to water after 80% recovery:		

Purge Vol. Conv. Factors: 2"=0.16; 3"=0.36; 4"=0.65; 6"=1.5 gal/ft.

Time	Vol. Purged	Temp. (°F)	Cond (uS/cm)	pH	Turb (NTU)	Remarks
0	17.6	935	8.55	800		
5	17.7	870	8.64	500		
10	17.7	888	8.74	330		
15	17.3	885	8.71	750		
20	17.1	882	8.74	500		

Sample Information

Time	Sample ID	Temp. (°F)	PH	Cond (uS/cm)	Turb (NTU)	Comments

Additional Comments

**NON-HAZARDOUS
WASTE MANIFEST**

NON-HAZARDOUS WASTE MANIFEST		1. Generator's US EPA ID No. Not Required	Manifest Document No. 00001	2. Page 1 of 4301
3. Generator's Name and Mailing Address Loma Linda Oil Company 1880 Mountain View Ave. Loma Linda Ca.				
4. Generator's Phone ()				
5. Transporter 1 Company Name Pacific Technical Services		6. US EPA ID Number CAR000159808	A. Transporter's Phone 562-984-3018	
7. Transporter 2 Company Name		8. US EPA ID Number	B. Transporter's Phone	
9. Designated Facility Name and Site Address Crosby & Overton 1630 W. 16th St. Long Beach CA 90810		10. US EPA ID Number CAD028408018	C. Facility's Phone 562-432-5445	
11. Waste Shipping Name and Description a. Non Hazardous Waste Liquids			12. Containers No. 001	Type TT Total Quantity 00045G
b.				
c.				
d.				
D. Additional Descriptions for Materials Listed Above 11a. Profile #: 25903 - Groundwater			E. Handling Codes for Wastes Listed Above A. B. C. D.	
15. Special Handling Instructions and Additional Information Wear proper protective equipment while handling. Weights or volumes are approximate. 24-hour emergency telephone number (562) 984-3018 Site: 1880 Mountain View Ave., Loma Linda, California				
16. GENERATOR'S CERTIFICATION: I certify the materials described above on this manifest are not subject to federal regulations for reporting proper disposal of Hazardous Waste. Printed/Typed Name (Signature) Month 03 Day 21 Year 05				
17. Transporter 1 Acknowledgement of Receipt of Materials Printed/Typed Name Rudy Mejia Signature (Signature) Month 03 Day 21 Year 05				
18. Transporter 2 Acknowledgement of Receipt of Materials Printed/Typed Name Signature (Signature) Month 03 Day 21 Year 05				
19. Discrepancy Indication Space				
20. Facility Owner or Operator: Certification of receipt of waste materials covered by this manifest except as noted in Item 19. Printed/Typed Name Signature (Signature) Month 03 Day 21 Year 05				

GENERATOR'S COPY

APPENDIX C

**LABORATORY REPORTS AND
CHAIN OF CUSTODY RECORDS**

CAL TECH Environmental Laboratories



6814 Rosecrans Avenue, Paramount, CA 90723-3146
 Telephone: (562) 272-2700 Fax: (562) 272-2789

ANALYTICAL RESULTS*

CT206-0503196
 Client Name:

Gaston & Associates, Inc.
 20 Truman, Suite 108
 Irvine, CA 92620
 Mr. Will Gaston

Phone: (949) 262-0440
 Fax: (949) 262-0750

Analyst:

Global ID: T0607100530
 Project Name: Loma Linda Mobil

Date Sampled: 03/21/05 @ 08:00 am
 Date Received: 03/21/05 @ 13:00 p.m.
 Date Analyzed: 03/22/05

Matrix: Water

Sample ID (Client Sample ID)	0503-196-1 MW1	0503-196-2 MW2	0503-196-3 MW3	Method	Units:	Detection Limit
Dilution	1	1	1			

Dichlorodifluoromethane	ND	ND	ND	EPA 8260B	ug/L	1
Chloromethane	ND	ND	ND	EPA 8260B	ug/L	1
Vinyl Chloride	ND	ND	ND	EPA 8260B	ug/L	0.5
Bromomethane	ND	ND	ND	EPA 8260B	ug/L	1
Chloroethane	ND	ND	ND	EPA 8260B	ug/L	1
Trichlorofluoromethane	ND	ND	ND	EPA 8260B	ug/L	1
Freon 113	ND	ND	ND	EPA 8260B	ug/L	5
Acetone	ND	ND	ND	EPA 8260B	ug/L	10
1,1-Dichloroethene	ND	ND	ND	EPA 8260B	ug/L	1
t-Butyl Alcohol (TBA)	ND	ND	ND	EPA 8260B	ug/L	25
Methylene Chloride	ND	ND	ND	EPA 8260B	ug/L	10
Freon 113	ND	ND	ND	EPA 8260B	ug/L	5
Carbonyl fluoride	ND	ND	ND	EPA 8260B	ug/L	1
trans,1,2-Dichloroethene	ND	ND	ND	EPA 8260B	ug/L	1
Methyl Ethyl Ketone (MEK)	ND	ND	ND	EPA 8260B	ug/L	5
1,1-Dichloroethane	ND	ND	ND	EPA 8260B	ug/L	1
Vinyl acetate	ND	ND	ND	EPA 8260B	ug/L	50
Diisopropyl Ether (DIPE)	ND	ND	ND	EPA 8260B	ug/L	1
Methyl Ethyl Ketone	ND	ND	ND	EPA 8260B	ug/L	10
cis,1,2-Dichloroethene	ND	ND	ND	EPA 8260B	ug/L	1
Bromochloromethane	ND	ND	ND	EPA 8260B	ug/L	1
Chloroform	ND	ND	ND	EPA 8260B	ug/L	1
2,2-Dichloropropane	ND	ND	ND	EPA 8260B	ug/L	1
Ethyl-t-butyl ether (ETBE)	ND	ND	ND	EPA 8260B	ug/L	1
1,1,1-Trichloroethane	ND	ND	ND	EPA 8260B	ug/L	1
1,2-Dichloroethane	ND	ND	ND	EPA 8260B	ug/L	0.5
1,1-Dichloropropene	ND	ND	ND	EPA 8260B	ug/L	1
Carbon Tetrachloride	ND	ND	ND	EPA 8260B	ug/L	0.5
Benzene	ND	ND	ND	EPA 8260B	ug/L	0.5
t-Amyl Methyl Ether (TAME)	ND	ND	ND	EPA 8260B	ug/L	1
1,2-Dichloropropane	ND	ND	ND	EPA 8260B	ug/L	1
Trichloroethene	ND	ND	ND	EPA 8260B	ug/L	1
Dibromomethane	ND	ND	ND	EPA 8260B	ug/L	1
Bromodichloromethane	ND	ND	ND	EPA 8260B	ug/L	1
2-Chloroethylvinyl ether	ND	ND	ND	EPA 8260B	ug/L	5
cis,1,3-Dichloropropene	ND	ND	ND	EPA 8260B	ug/L	1
4-Methyl-2-pentanone (MOP)	ND	ND	ND	EPA 8260B	ug/L	10
trans,1,3-Dichloropropene	ND	ND	ND	EPA 8260B	ug/L	1
Toluene	ND	ND	ND	EPA 8260B	ug/L	0.5
1,1,2-Trichloroethane	ND	ND	ND	EPA 8260B	ug/L	1

(Continued)

CENL Project No. CT206-0503196

Project ID: Global ID: T0607100530
Project Name: Loma Linda Mobil

Laboratory ID (Client Sample ID)	0503-196-1 MW1	0503-196-2 MW2	0503-196-3 MW3	Method	Units	Detection Limit
1,2-Dibromoethane(EDB)	ND	ND	ND	EPA 8260B	ug/L	0.5
1,3-Dichloropropane	ND	ND	ND	EPA 8260B	ug/L	1
Dibromochloromethane	ND	ND	ND	EPA 8260B	ug/L	0.02
2-Hexanone	ND	ND	ND	EPA 8260B	ug/L	10
1,1-Chloroethene	ND	ND	ND	EPA 8260B	ug/L	1
Chlorobenzene	ND	ND	ND	EPA 8260B	ug/L	1
1,1,1-Trichloroethane	ND	ND	ND	EPA 8260B	ug/L	1
Ethylbenzene	ND	ND	ND	EPA 8260B	ug/L	0.5
m,p-Xylene	ND	ND	ND	EPA 8260B	ug/L	0.6
Bromoform	ND	ND	ND	EPA 8260B	ug/L	1
n-Heptane	ND	ND	ND	EPA 8260B	ug/L	1
o-Xylene	ND	ND	ND	EPA 8260B	ug/L	0.6
1,1,2,2-Tetrachloroethane	ND	ND	ND	EPA 8260B	ug/L	1
1,2,3-Trichloropropane	ND	ND	ND	EPA 8260B	ug/L	1
1,3-Dibromobenzene	ND	ND	ND	EPA 8260B	ug/L	1
Bromobenzene	ND	ND	ND	EPA 8260B	ug/L	1
1,2-Chlorobutane	ND	ND	ND	EPA 8260B	ug/L	1
n-Propylbenzene	ND	ND	ND	EPA 8260B	ug/L	1
1,4-Chlorobutene	ND	ND	ND	EPA 8260B	ug/L	1
1,3,5-Trimethylbenzene	ND	ND	ND	EPA 8260B	ug/L	1
m-Bitulbenzene	ND	ND	ND	EPA 8260B	ug/L	1
1,2,4-Trimethylbenzene	ND	ND	ND	EPA 8260B	ug/L	1
n-Butylbenzene	ND	ND	ND	EPA 8260B	ug/L	1
1,2-Dibromo-4-Chloropropane	ND	ND	ND	EPA 8260B	ug/L	1
1,2,4-Trichlorobenzene	ND	ND	ND	EPA 8260B	ug/L	1
Naphthalene	ND	ND	ND	EPA 8260B	ug/L	1
1,2,3-Trichlorobenzene	ND	ND	ND	EPA 8260B	ug/L	1
Hexachlorobutadiene	ND	ND	ND	EPA 8260B	ug/L	1
CPH/C Gasoline	ND	ND	ND	EPA 8015M	ug/L	250

ND = Not Detected at the indicated Detection Limit

SURROGATE SPIKE	SURROGATE RECOVERY			Control Limit
Dibromofluoromethane	92	90	88	70-130
1,1-Dichloromethane	92	97	94	70-130
Toluene-d8	102	104	101	70-130
Bromofluorobenzene	92	89	91	70-130


 Greg Tejirian
 Laboratory Director

*The results are base upon the sample received.

APPENDIX D

HISTORICAL GROUNDWATER MONITORING RESULTS

SAMPLE I.D.	8015M TPH GASOLINE (ug/L)	EPA 8060B (ug/L)				
		MTBE	BENZENE	TOLUENE	ETHYL BENZENE	TOTAL XYLEMES
March 1, 2004						
MW-1	ND	ND	ND	ND	ND	ND
MW-2	ND	ND	ND	ND	ND	ND
MW-3	ND	ND	ND	ND	ND	ND
June 3, 2004						
MW-1	ND	ND	ND	ND	ND	ND
MW-2	ND	ND	ND	ND	ND	ND
MW-3	ND	ND	ND	ND	ND	ND
September 14, 2004						
MW-1	ND	ND	ND	ND	ND	ND
MW-2	ND	ND	ND	ND	ND	ND
MW-3	ND	ND	ND	ND	ND	ND
December 16, 2004						
MW-1	ND	ND	ND	ND	ND	ND
MW-2	ND	ND	ND	ND	ND	ND
MW-3	ND	ND	ND	ND	ND	ND
March 21, 2005						
MW-1	ND	ND	ND	ND	ND	ND
MW-2	ND	ND	ND	ND	ND	ND
MW-3	ND	ND	ND	ND	ND	ND
Detection Limits	50	5	1	0.5	0.5	0.12

CAL TECH Environmental Laboratories



6814 Rosecrans Avenue. Paramount, CA 90723-3146
Telephone: (562) 272-2700 Fax: (562) 272-2789

ANALYTICAL RESULTS*

CT206-0503196
Gaston & Associates, Inc.

20 Truman, Suite 108
Irvine, CA 92620
Mr. Will Gaston

Phone: (949) 262-0440
Fax: (949) 262-0750

Global ID: T0607100530
Loma Linda Mobil

03/21/05 @ 08:00 am
03/21/05 @ 13:00 p.m.
03/22/05

Matrix: Water

Dilution	0503-196-1 MW1	0503-196-2 MW2	0503-196-3 MW3	Method	Units:	Detection Limit
	1	1	1			
Dichlorodifluoromethane	ND	ND	ND	EPA 8260B	ug/L	1
Chloromethane	ND	ND	ND	EPA 8260B	ug/L	1
Vinyl Chloride	ND	ND	ND	EPA 8260B	ug/L	0.5
Bromomethane	ND	ND	ND	EPA 8260B	ug/L	1
Chloroethane	ND	ND	ND	EPA 8260B	ug/L	1
Trichlorofluoromethane	ND	ND	ND	EPA 8260B	ug/L	1
Iodomethane	ND	ND	ND	EPA 8260B	ug/L	1
Acetone	ND	ND	ND	EPA 8260B	ug/L	10
1,1-Dichloroethene	ND	ND	ND	EPA 8260B	ug/L	1
t-Butyl Alcohol (TBA)	ND	ND	ND	EPA 8260B	ug/L	25
Methylene Chloride	ND	ND	ND	EPA 8260B	ug/L	10
Frcon 113	ND	ND	ND	EPA 8260B	ug/L	5
Carbon disulfide	ND	ND	ND	EPA 8260B	ug/L	1
trans,1,2-Dichloroethene	ND	ND	ND	EPA 8260B	ug/L	1
Methyl-tert-butyl-ether(MTBE)	ND	ND	ND	EPA 8260B	ug/L	5
1,1-Dichloroethane	ND	ND	ND	EPA 8260B	ug/L	1
Vinyl acetate	ND	ND	ND	EPA 8260B	ug/L	50
Diisopropyl Ether (Dipe)	ND	ND	ND	EPA 8260B	ug/L	1
Methyl Ethyl Ketone	ND	ND	ND	EPA 8260B	ug/L	10
cis,1,2-Dichloroethene	ND	ND	ND	EPA 8260B	ug/L	1
Bromoform	ND	ND	ND	EPA 8260B	ug/L	1
2,2-Dichloropropane	ND	ND	ND	EPA 8260B	ug/L	1
Ethyl-t-butyl ether(ETBE)	ND	ND	ND	EPA 8260B	ug/L	1
1,1,1-Trichloroethane	ND	ND	ND	EPA 8260B	ug/L	1
1,2-Dichloroethane	ND	ND	ND	EPA 8260B	ug/L	0.5
1,1-Dichloropropene	ND	ND	ND	EPA 8260B	ug/L	1
Carbon Tetrachloride	ND	ND	ND	EPA 8260B	ug/L	0.5
Benzene	ND	ND	ND	EPA 8260B	ug/L	0.5
t-Amyl Methyl Ether (TAME)	ND	ND	ND	EPA 8260B	ug/L	1
1,2-Dichloropropane	ND	ND	ND	EPA 8260B	ug/L	1
Trichloroethene	ND	ND	ND	EPA 8260B	ug/L	1
Dibromomethane	ND	ND	ND	EPA 8260B	ug/L	1
Bromodichloromethane	ND	ND	ND	EPA 8260B	ug/L	1
2-Chloroethylvinylether	ND	ND	ND	EPA 8260B	ug/L	5
cis,1,3-Dichloropropene	ND	ND	ND	EPA 8260B	ug/L	1
4-Methyl-2-pentanone(MI)	ND	ND	ND	EPA 8260B	ug/L	10
trans,1,3-Dichloropropene	ND	ND	ND	EPA 8260B	ug/L	1
Toluene	ND	ND	ND	EPA 8260B	ug/L	0.5
1,1,2-Trichloroethane	ND	ND	ND	EPA 8260B	ug/L	1

(Continued)


SAMPLE NUMBER CT206-0503196

Project ID: Global ID: T0607100530
 Project Name: Loma Linda Mobil

Laboratory Sample	0503-196-1 MW1	0503-196-2 MW2	0503-196-3 MW3	Method	Units	Detection Limit
1,2-Dibromoethane(EDB)	ND	ND	ND	EPA 8260B	ug/L	0.5
1,3-Dichloropropane	ND	ND	ND	EPA 8260B	ug/L	1
Dibromochloromethane	ND	ND	ND	EPA 8260B	ug/L	1
2-Hexanone	ND	ND	ND	EPA 8260B	ug/L	10
Tetrachloroethene	ND	ND	ND	EPA 8260B	ug/L	1
Chlorobenzene	ND	ND	ND	EPA 8260B	ug/L	1
1,1,2-Tetrachloroethane	ND	ND	ND	EPA 8260B	ug/L	1
Ethylbenzene	ND	ND	ND	EPA 8260B	ug/L	0.5
m,p-Xylene	ND	ND	ND	EPA 8260B	ug/L	0.6
Bromoform	ND	ND	ND	EPA 8260B	ug/L	1
Styrene	ND	ND	ND	EPA 8260B	ug/L	1
o-Xylene	ND	ND	ND	EPA 8260B	ug/L	0.6
1,1,2,2-Tetrachloroethane	ND	ND	ND	EPA 8260B	ug/L	1
1,2,3-Trichloropropane	ND	ND	ND	EPA 8260B	ug/L	1
Isopropylbenzene	ND	ND	ND	EPA 8260B	ug/L	1
Bromobenzene	ND	ND	ND	EPA 8260B	ug/L	1
2-Chlorotoluene	ND	ND	ND	EPA 8260B	ug/L	1
n-Propylbenzene	ND	ND	ND	EPA 8260B	ug/L	1
4-Chlorotoluene	ND	ND	ND	EPA 8260B	ug/L	1
1,3,5-Trimethylbenzene	ND	ND	ND	EPA 8260B	ug/L	1
tert-Butylbenzene	ND	ND	ND	EPA 8260B	ug/L	1
1,2,4-Trimethylbenzene	ND	ND	ND	EPA 8260B	ug/L	1
sec-Butylbenzene	ND	ND	ND	EPA 8260B	ug/L	1
1,3-Dichlorobenzene	ND	ND	ND	EPA 8260B	ug/L	1
1,4-Dichlorobenzene	ND	ND	ND	EPA 8260B	ug/L	1
p-Isopropyltoluene	ND	ND	ND	EPA 8260B	ug/L	1
1,2-Dichlorobenzene	ND	ND	ND	EPA 8260B	ug/L	1
n-Butylbenzene	ND	ND	ND	EPA 8260B	ug/L	1
1,2-Dibromo-3-Chloropropane	ND	ND	ND	EPA 8260B	ug/L	1
1,2,4-Trichlorobenzene	ND	ND	ND	EPA 8260B	ug/L	1
Naphthalene	ND	ND	ND	EPA 8260B	ug/L	1
1,2,3-Trichlorobenzene	ND	ND	ND	EPA 8260B	ug/L	1
Hexachlorobutadiene	ND	ND	ND	EPA 8260B	ug/L	1
TPH - Gasoline	ND	ND	ND	EPA 8015M	ug/L	50


ND = Not Detected at the indicated Detection Limit

SURROGATE SPIKE	% SURROGATE RECOVERY			Control Limit
Dibromofluoromethane	92	90	88	70-130
1,2 Dichloromethane	82	97	84	70-130
Toluene-d8	102	104	101	70-130
Bromofluorobenzene	82	83	81	70-130

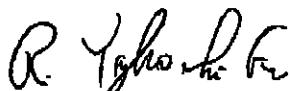Greg Tejirian
Laboratory Director

*The results are base upon the sample received.

Cal Tech Environmental Laboratories, Inc. ELAP ID #: 2424

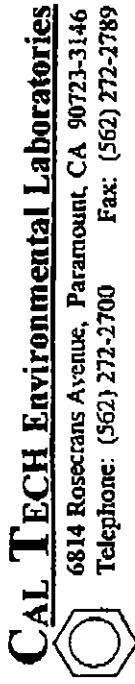**CAL TECH Environmental Laboratories**6814 Rosecrans Avenue, Paramount, CA 90723-3146
Telephone: (562) 272-2700 Fax: (562) 272-2789

Lab Job No. 03-196

Page 1 of 1

Chain of Custody Record

Client: Easton & Associates
Contact: Will Easton
Address: 20 Truman, Suite 108
Irvine, CA 92606
Project: Lone Linda
Sampled By: Edwin Shepp / E.K. Shepp
Name/Signature

Phone: 949-242-0440
Fax: 949-242-0750Turn Around Time
Rush _____
Normal

Analyses Requested

Lab ID Number	Field ID	Date/Time Sampled	Bottle Type	No.	Preserv.	Matrix	Comments
MW-1		March 24 05	NOMAS	2			X X
MW-2				2			X X
MW-3				2			X X

Relinquished: Edwin SheppDate / Time: 3/24/05

Received: _____

Dispatched: _____

Date / Time: _____

Carrier: _____

I hereby authorize the performance of the above indicated tests.

Edwin Shepp

TOTAL P.03

Date / Time: 3/24/05 1:00
Custody seal(s) in tact upon receipt by lab?YES NO Received by lab: C.R.E.T.
None